



**GATHERING**  
a meeting spot to:

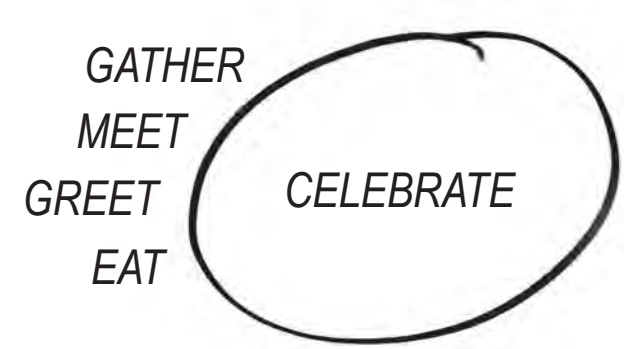


**CONVERGENCE**  
creating a whole greater than its parts

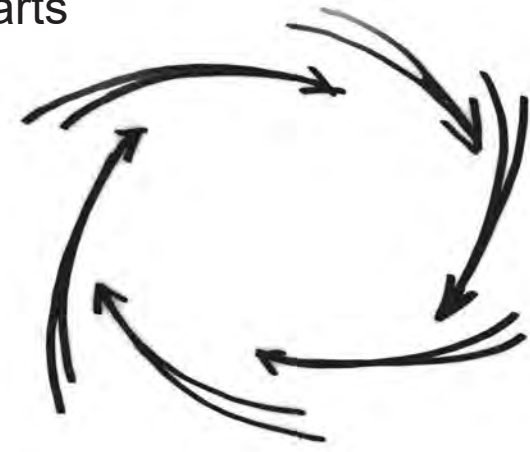

**ECHOES**  
the ties made here ripple beyond the site



**REINFORCING FORM**  
with layering of elements


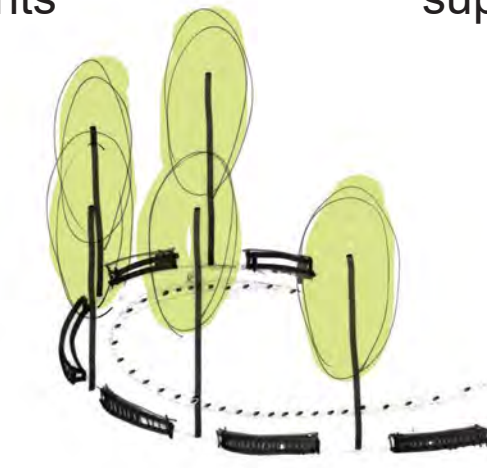


**CREATING SPACE**  
supporting experiences



INSPIRATION


FORM

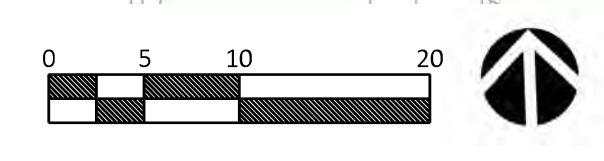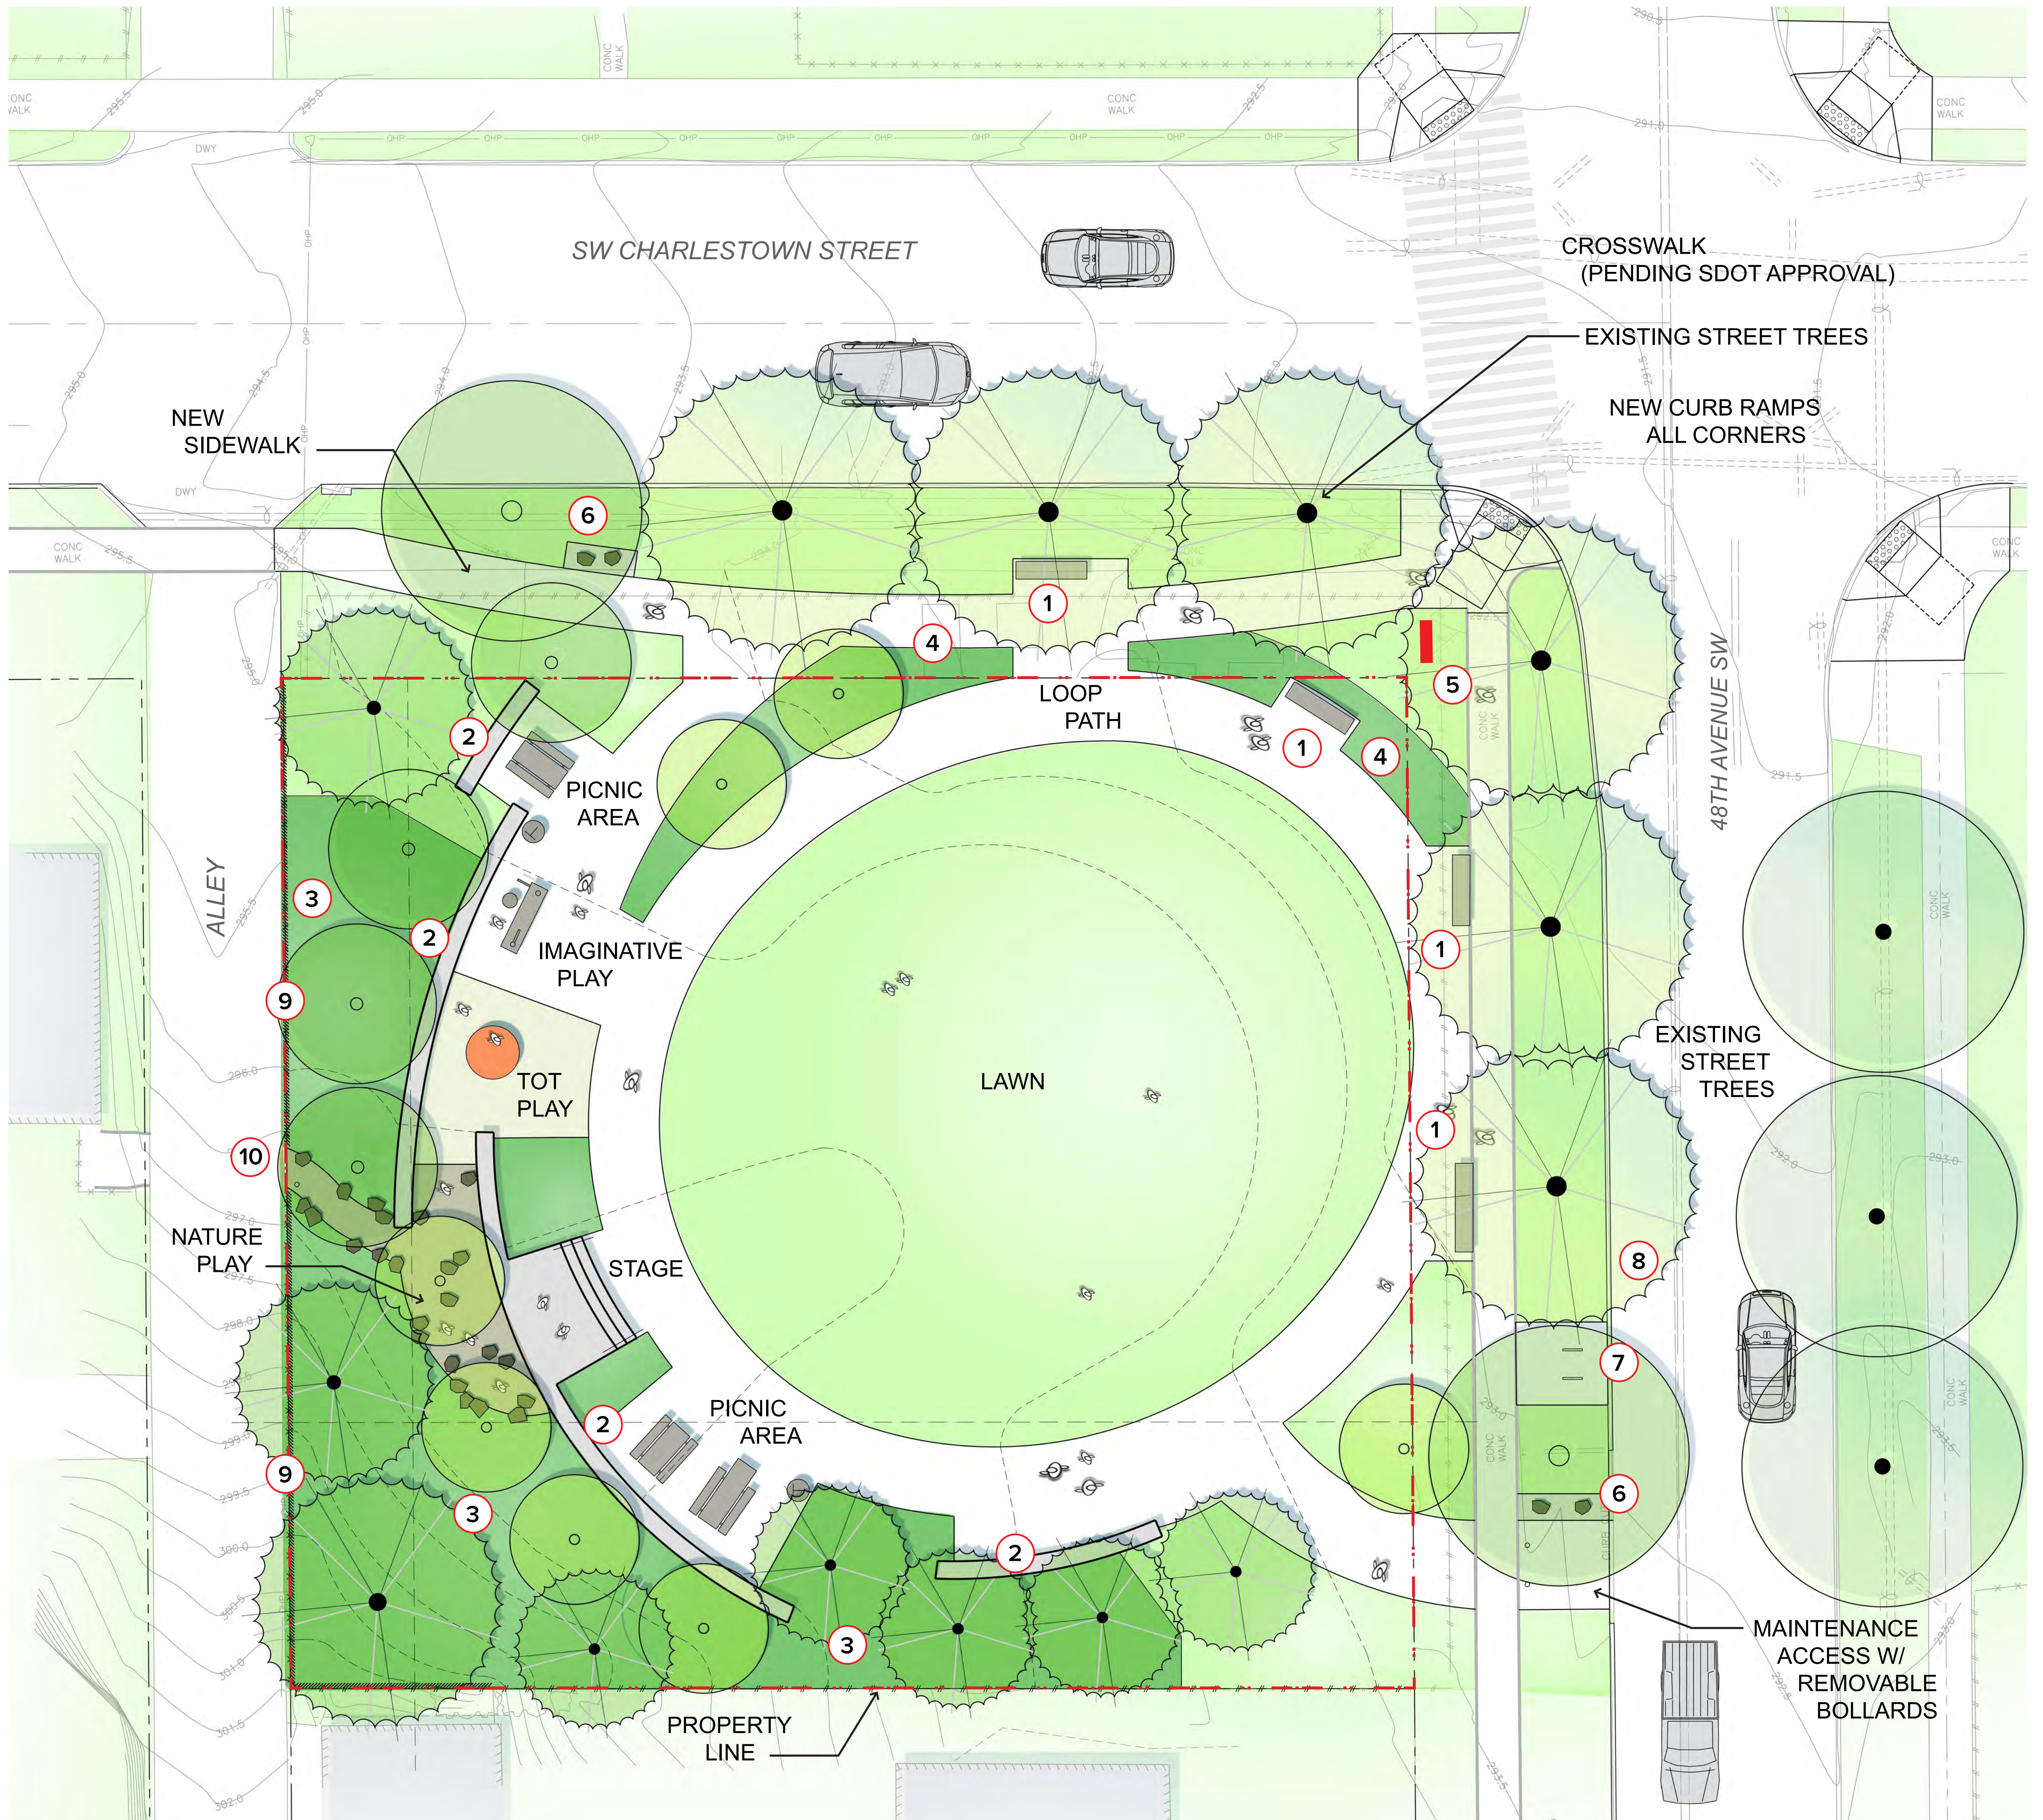

Stormwater dispersion into lawn and planting areas, reducing flow into the drainage system



Improved, amended soils to support healthy trees, lawn and vegetation

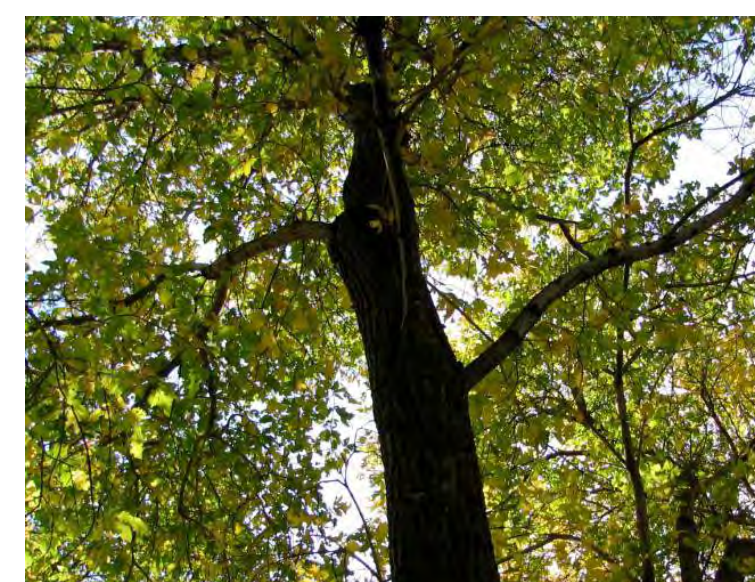

Tree canopy that provides habitat, mitigates stormwater, filters pollution and reduces heat-island effect



Robust vegetation and local materials that contribute to our natural environment and reduce carbon footprint

- 1 BENCHES
- 2 18" HIGH SEAT WALLS
- 3 NATIVE PLANTING
- 4 LOW PLANTINGS
- 5 PARK SIGN
- 6 DOG RELIEF AREA
- 7 BIKE RACKS
- 8 MAINTENANCE PARKING
- 9 3' HIGH METAL FENCE
- 10 PEDESTRIAN ENTRY FROM ALLEY

GREEN STRATEGIES

## 48TH AVENUE SW & SW CHARLESTOWN STREET LANDBANKED SITE PARK DEVELOPMENT