


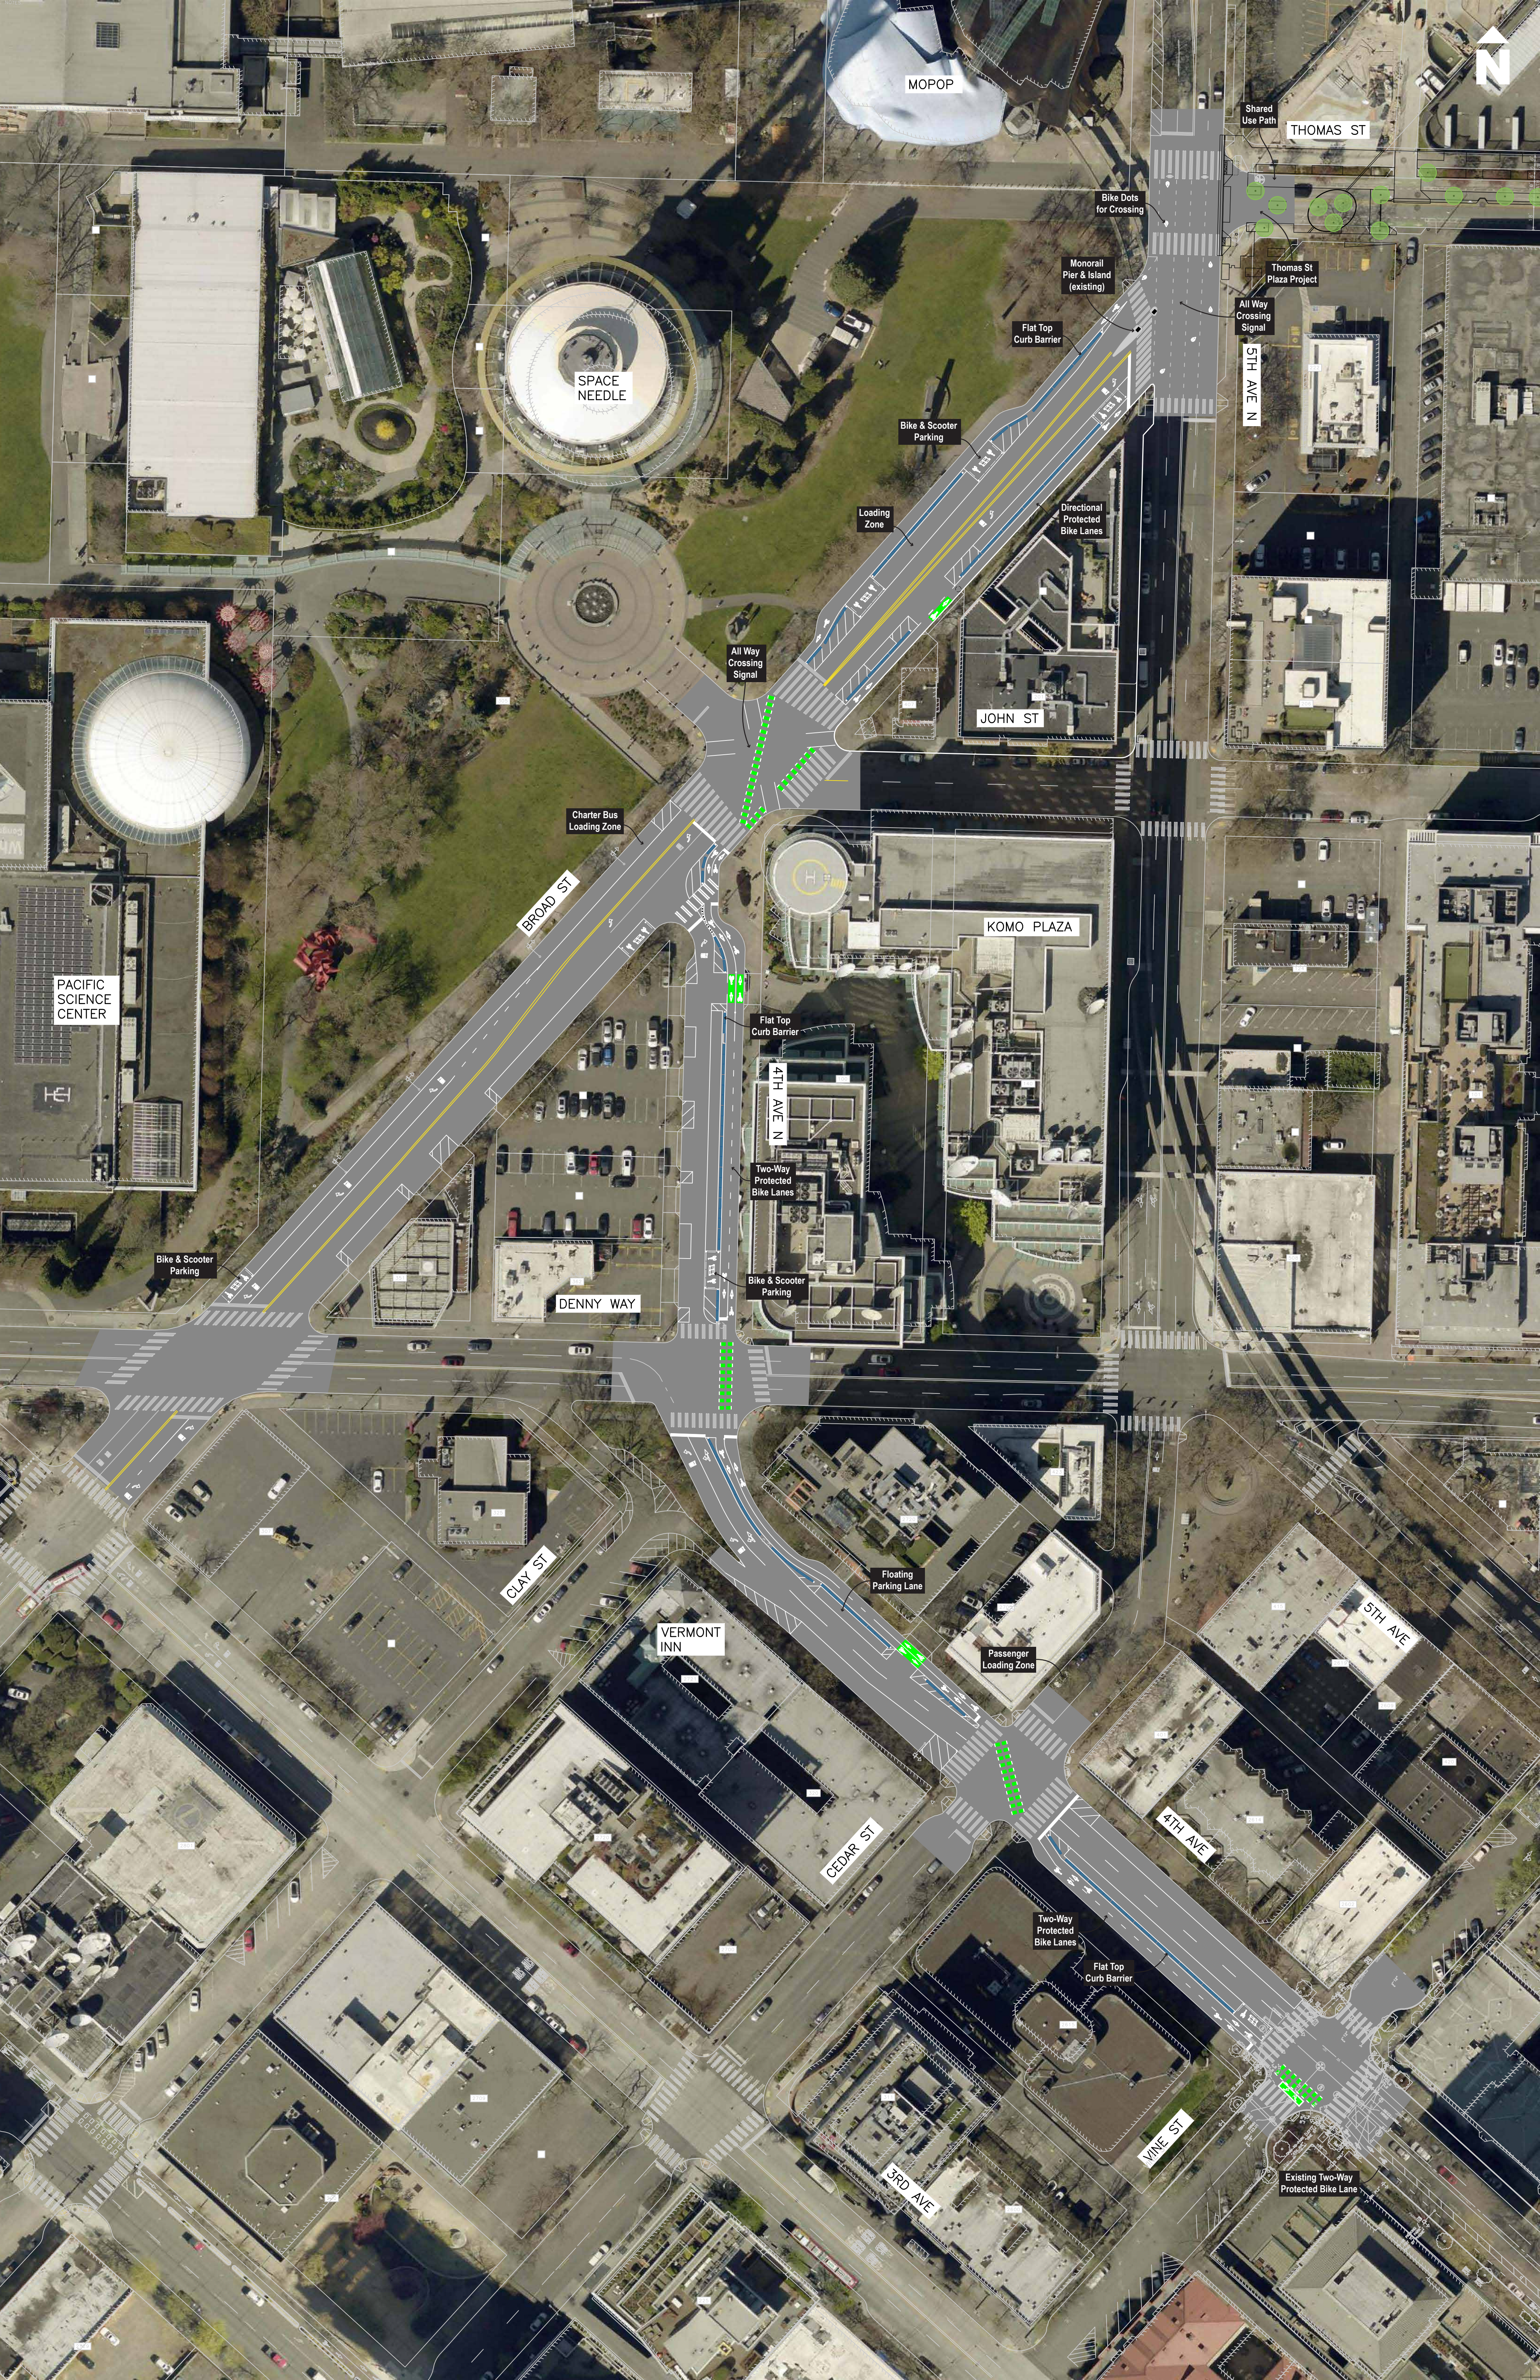

MOPOP

THOMAS ST

Shared Use Path

Thomas St Plaza Project

5TH AVE N

All Way Crossing Signal

Monorail Pier & Island (existing)

Flat Top Curb Barrier

Bike & Scooter Parking

Loading Zone

Directional Protected Bike Lanes

JOHN ST

All Way Crossing Signal

Charter Bus Loading Zone

BROAD ST

PACIFIC SCIENCE CENTER

Bike & Scooter Parking

DENNY WAY

Flat Top Curb Barrier

4TH AVE N

Two-Way Protected Bike Lanes

Bike & Scooter Parking

KOMO PLAZA

CLAY ST

VERMONT INN

CEDAR ST

3RD AVE

Floating Parking Lane

Passenger Loading Zone

5TH AVE

4TH AVE

VINE ST

Two-Way Protected Bike Lanes

Flat Top Curb Barrier

Existing Two-Way Protected Bike Lane